


California High-Speed Rail Authority



RFP No.: HSR 13-57

**Request for Proposal
for Design-Build Services for Construction Package 2-3**

Reference Materials, Part A.5 – CVIN Kansas Avenue

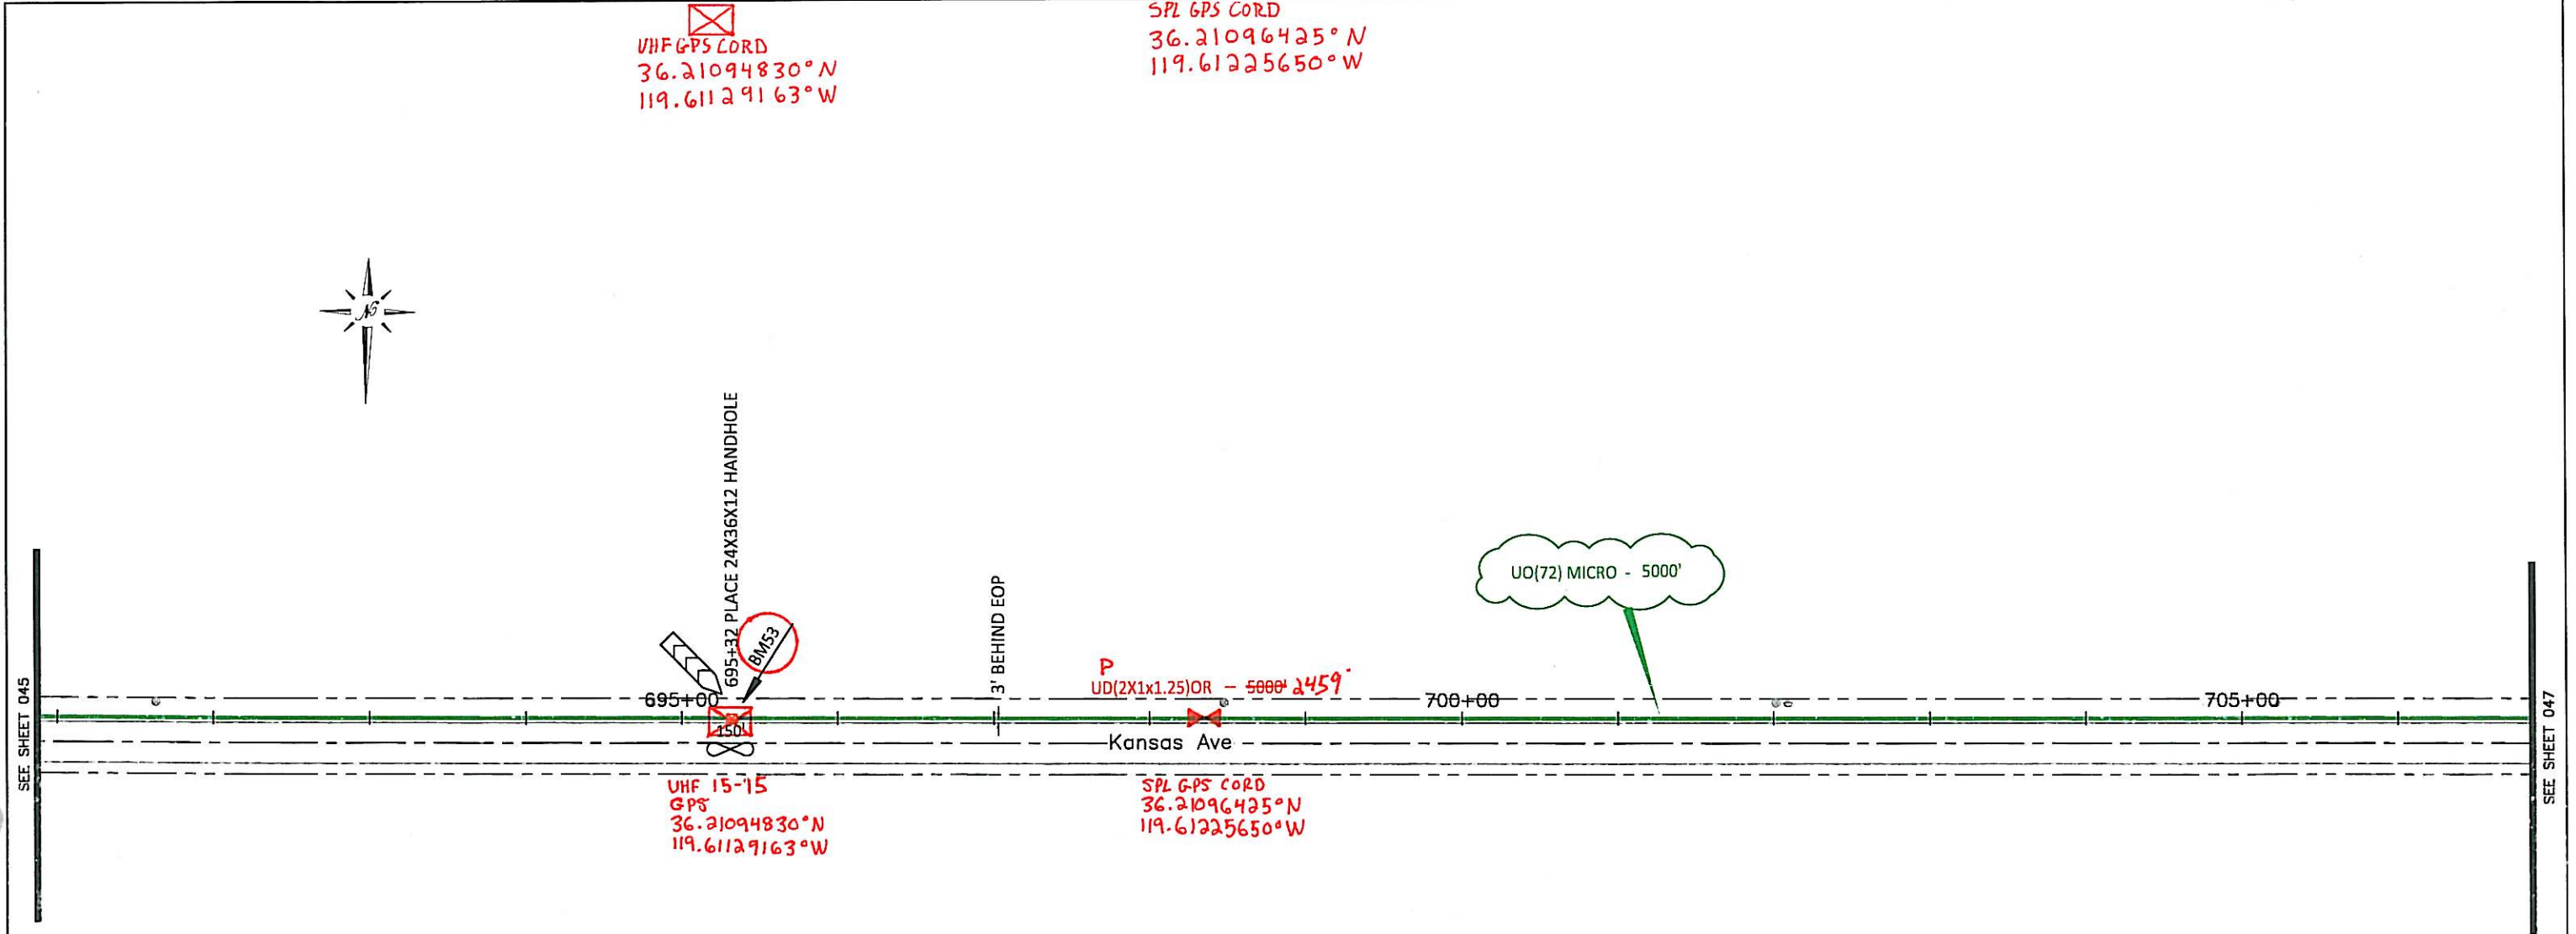

TABULATION		TABULATION		TABULATION		TABULATION		TABULATION		REV	DATE	DESCRIPTION	BY	CKD	APPV'D
UNIT	QTY	UNIT	QTY	UNIT	QTY	UNIT	QTY	UNIT	QTY						
BM53	1	BM96-G	0'	UD-A	0'	FT	0								
BM60D & U(2x1x1.25")OR	0'	BR	0'	UD-S	0'	WY	0								
BM61D & U(2x1x1.25")OR	0'	FD-A	0	UHF(24X36X12)	15-15										
BM66 & U(2x1x1.25")OR	0'	HUO(72)	0	UHF(24X36X30)	0										
BM71C	0'	UD(2x1x1.25")OR	5000'	UHF(24X36X30)T	0										
BM72	0'	UD(1x10/12mm)W	0'	UHF(48X48X36)T	0										
BM73	0'	UO(72) MICRO (W/ STORAGE)	5150'	UHF(36X60X36)T	0										

MP: BW 1/17/13

Engineering Associates, Inc.
445 W. 11th St. (Suite B)
Tracy, Ca. 95376
Ph. 209-830-0162
Fax 209-830-8157

DATE: 9/27/2011 SCALE: 1:100 SEGMENT: 15 WAUKENA-LEMOORE GRID: 046

CVIN
CENTRAL VALLEY
INDEPENDENT NETWORK
855 M Street, Suite 1120, Fresno, CA 93721